



WLP2500 TANK SPECIFICATIONS

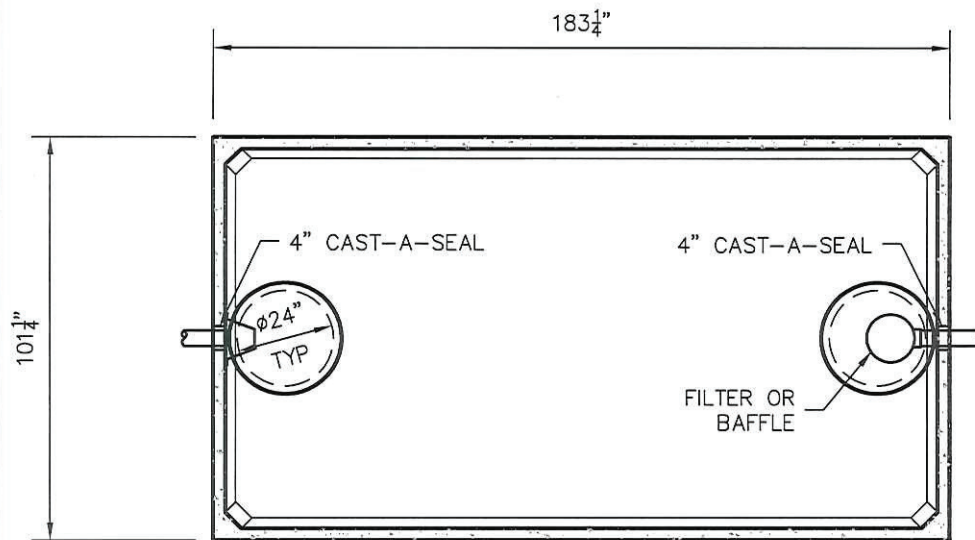

TOP VIEW

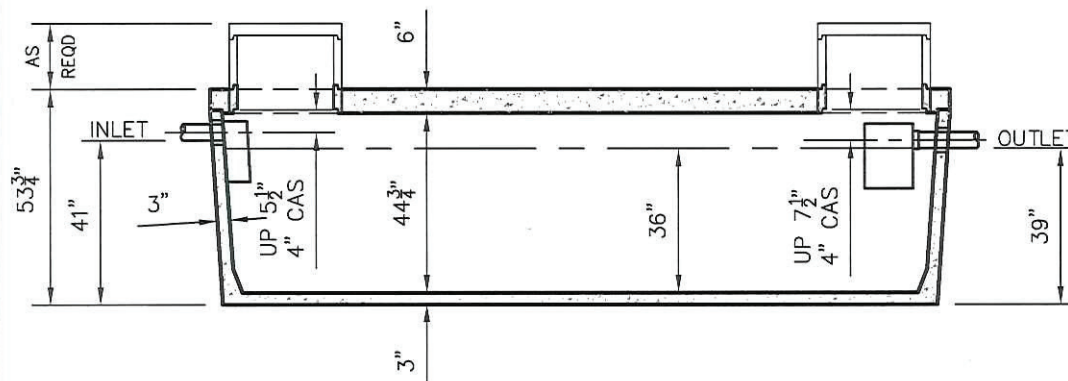

SIDE VIEW

DIMENSIONS:

WALL: 3"
BOTTOM: 3"
HEAVY - 5"
COVER: 6"
MANHOLE: 24" I.D. PRECAST CONCRETE RISER
HEIGHT: 52-3/4" O.D.
LENGTH: 183-1/4" O.D.
WIDTH: 101-1/4" O.D.
BELOW INLET: 41" O.D.
LIQUID LEVEL: 36"
WEIGHT: TANK - 3" BOTTOM 12,560 LBS.
TANK - 5" BOTTOM 15,527 LBS.
WEIGHT: COVER 9,300 LBS.

INLET AND OUTLET:
4" CAST-A-SEAL BOOT OR EQUAL

INLET AND OUTLET BAFFLE AND FILTER:
WISCONSIN, SEE DETAIL #10
(OTHER STATES SEE CHART)

LIQUID CAPACITY: 69.44 GAL/IN

HOLDING TANK:
OUTLET HOLE PLUGGED
ACTUAL CAPACITY: 2,639 GALLONS

LOADING DESIGN: 8' 0" UNSATURATED SOIL

TANK CAN BE USED AS:
SEPTIC/ HOLDING/ PUMP OR SIPHON

COVER: MIX DESIGN #8 (NO FIBER)
TANK: MIX DESIGN #9 (SMALL FIBER)

CUSTOMIZED TANKS:
FOR CUSTOM TANKS CONTACT WIESER CONCRETE

PRE-POUR:	SCALE: 1/4"=1'-0"	REV.	DATE:
POST-POUR:			
DRAWN BY: WCP	DATE: 00/00/00		
			FILE: WLP2500

WIESER CONCRETE
W3716 US HWY 10 MADISON ROCK, WI 54750
800-325-8456

WLP2500
SEPTIC MANUAL

SHEET NO.
1 OF 1

**Conditionally
APPROVED**
SEE CORRESPONDENCE

20150212

DRAWINGS SUBMITTED
FOR APPROVAL

APPROVED BY: _____
APPROVAL DATE: _____
PRODUCTS NEEDED BY: _____

TANKS ARE MANUFACTURED TO MEET OR EXCEED ASTM C-1227 REQUIREMENTS